



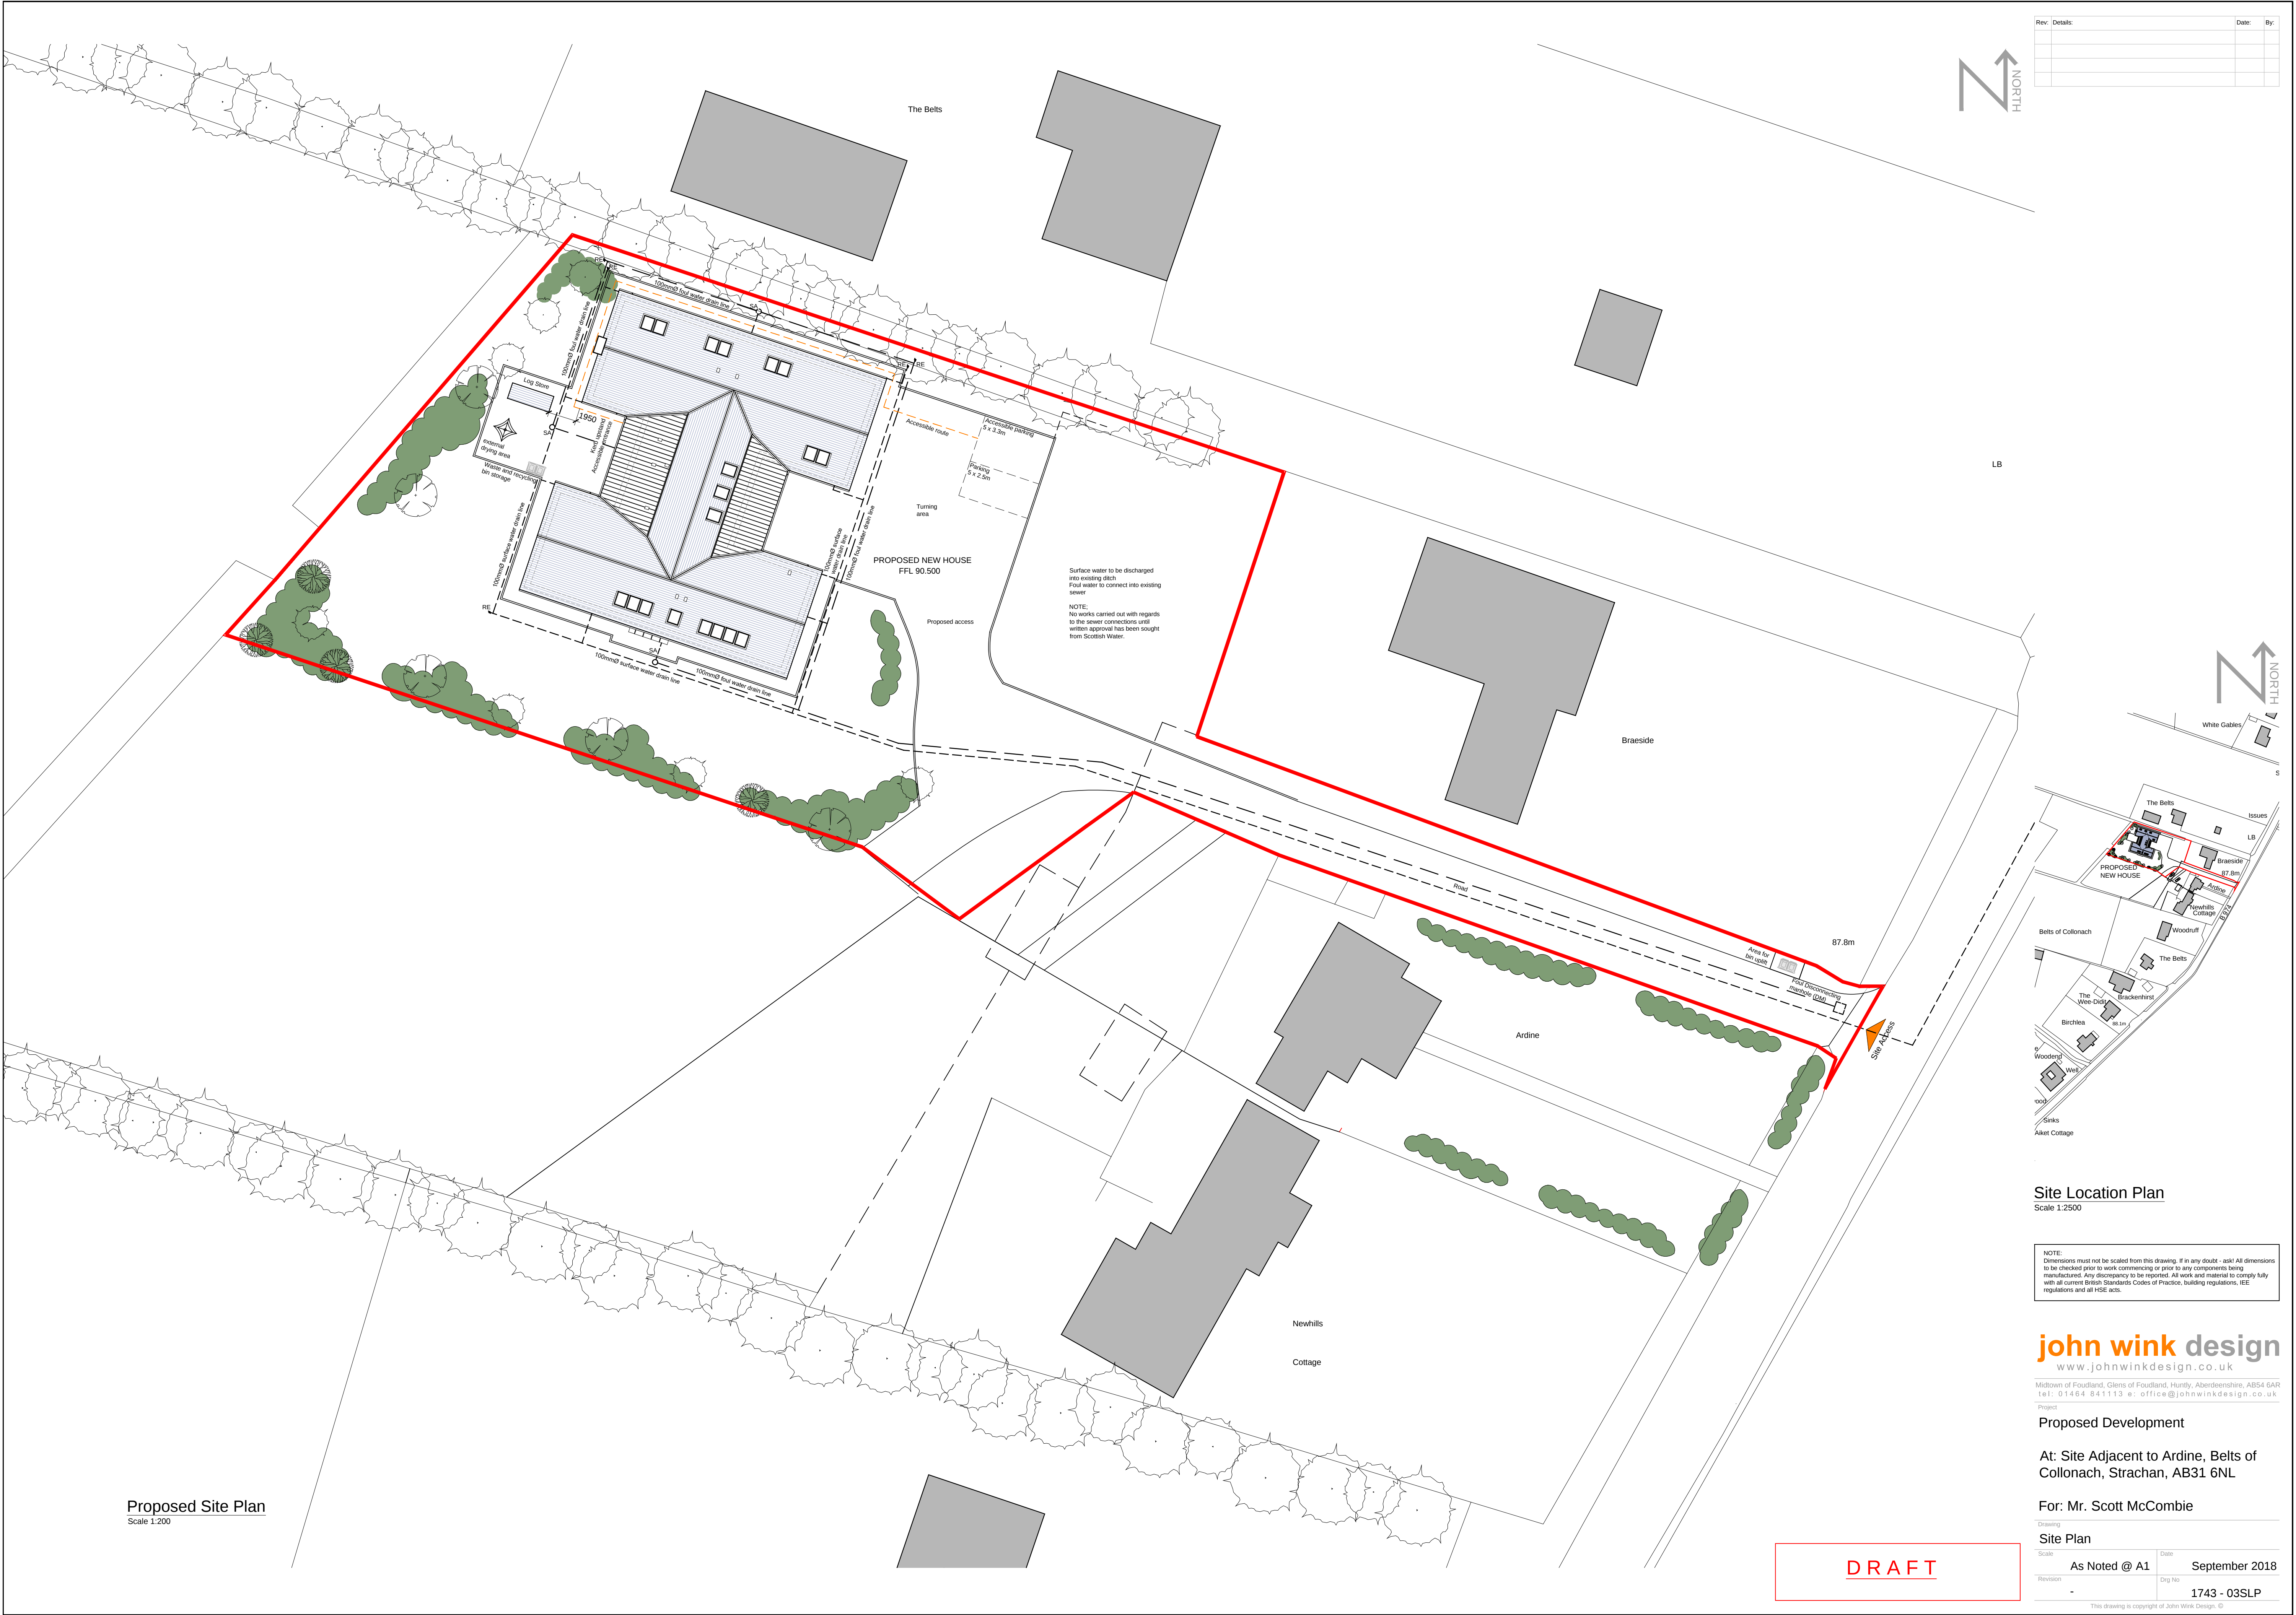

Rev:	Details:	Date:	By:

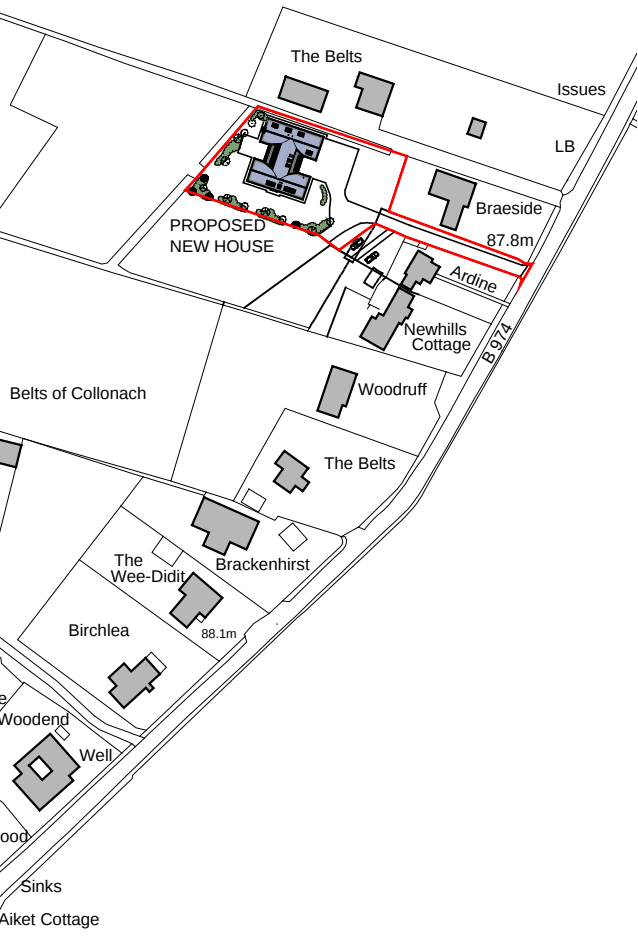

Site Location Plan
Scale 1:2500

NOTE:
Dimensions must not be scaled from this drawing. If in any doubt - ask! All dimensions to be checked prior to work commencing or prior to any components being manufactured. Any discrepancy to be reported. All work and material to comply fully with all current British Standards Codes of Practice, building regulations, IEE regulations and all HSE acts.

john wink design
www.johnwinkdesign.co.uk

Midtown of Foudland, Glens of Foudland, Huntly, Aberdeenshire, AB54 6AR
tel: 01464 841113 e: office@johnwinkdesign.co.uk

Project
Proposed Development

At: Site Adjacent to Ardine, Belts of Collonach, Strachan, AB31 6NL

For: Mr. Scott McCombie


Drawing			
Site Plan			
Scale	As Noted @ A1	Date	September 2018
Revision	-	Drp No	1743 - 03SLP

This drawing is copyright of John Wink Design. ©


Proposed Site Plan
Scale 1:200

DRAFT


Rev:	Details:	Date:	By:

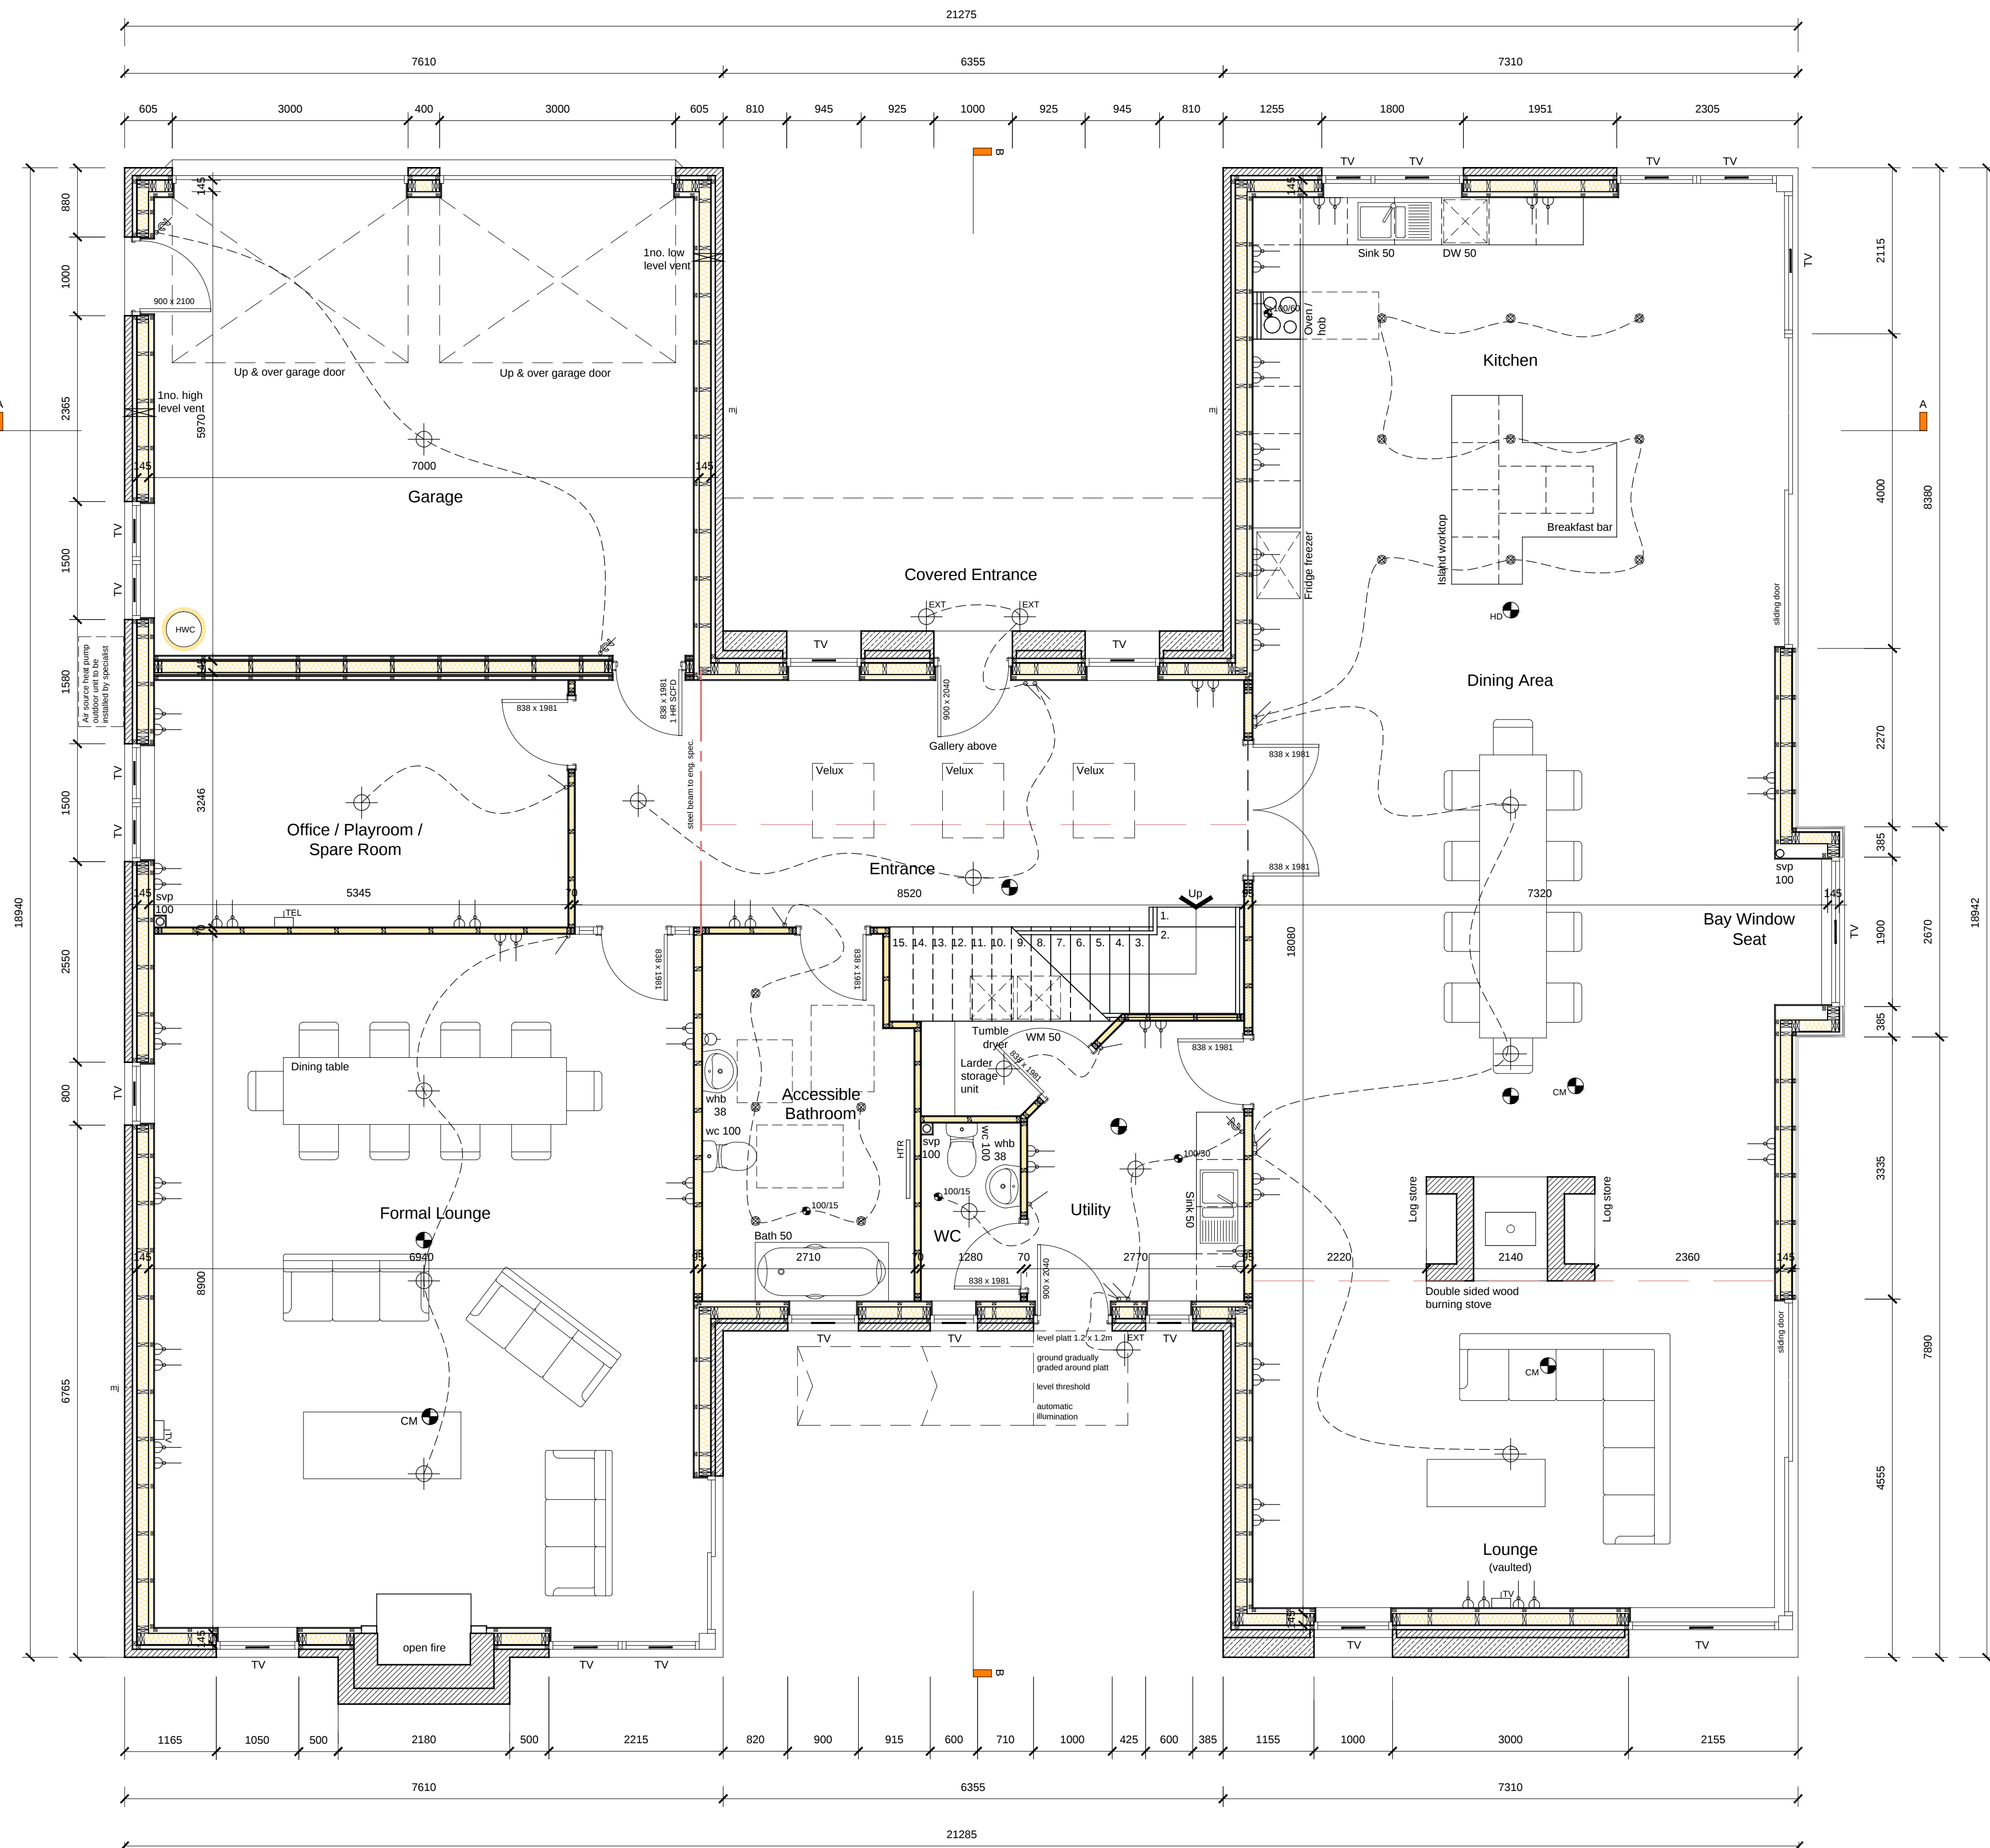

Proposed Ground Floor Plan
Scale 1:50

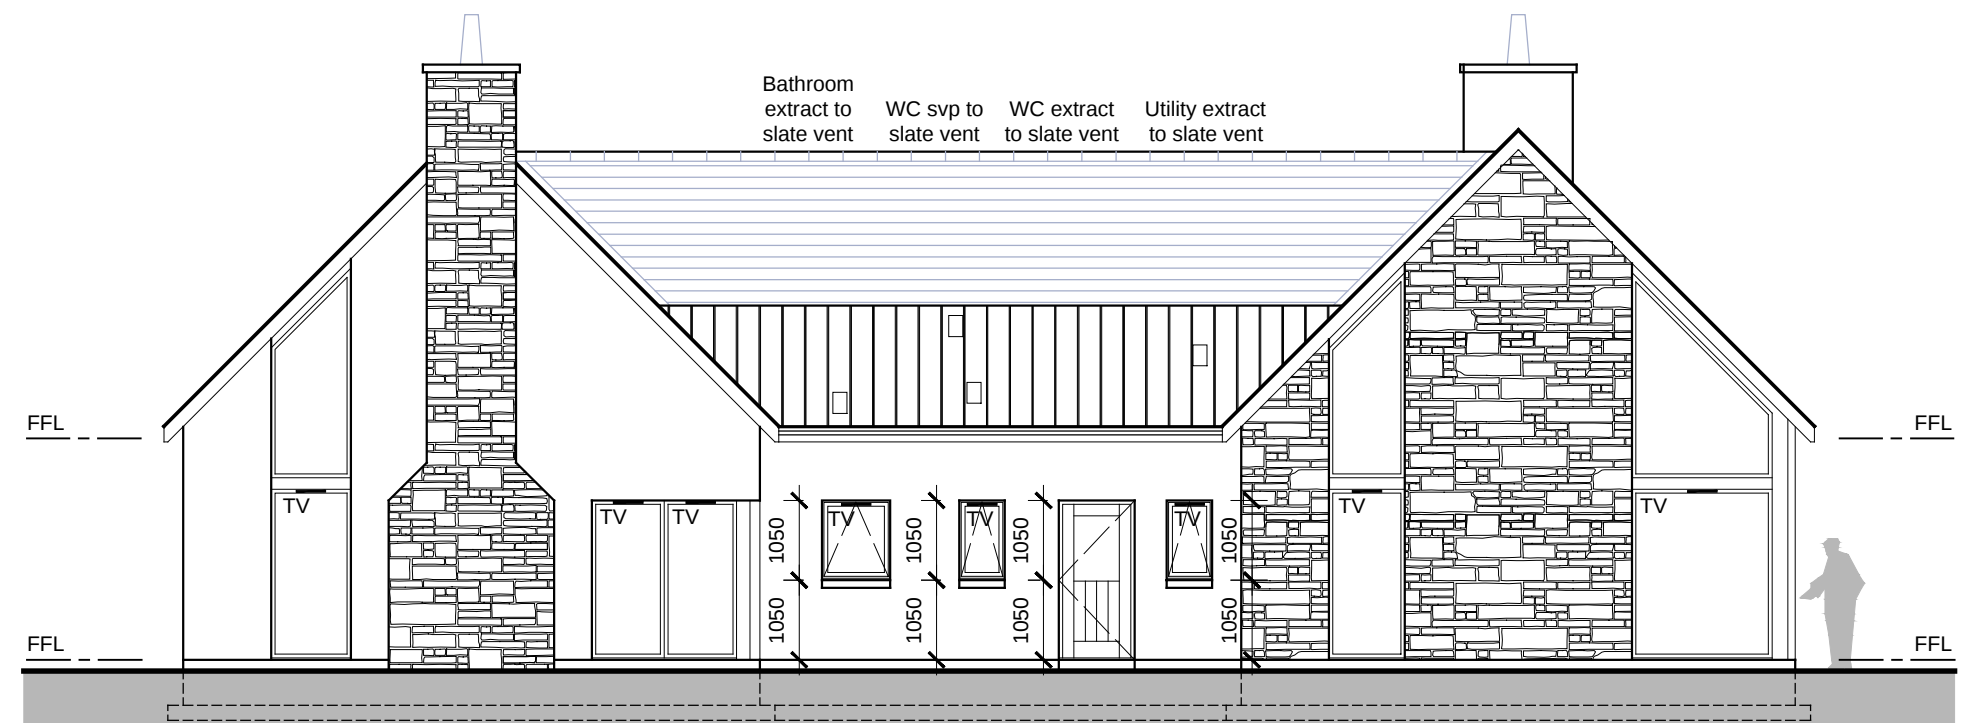

Proposed West Elevation
Scale 1:100

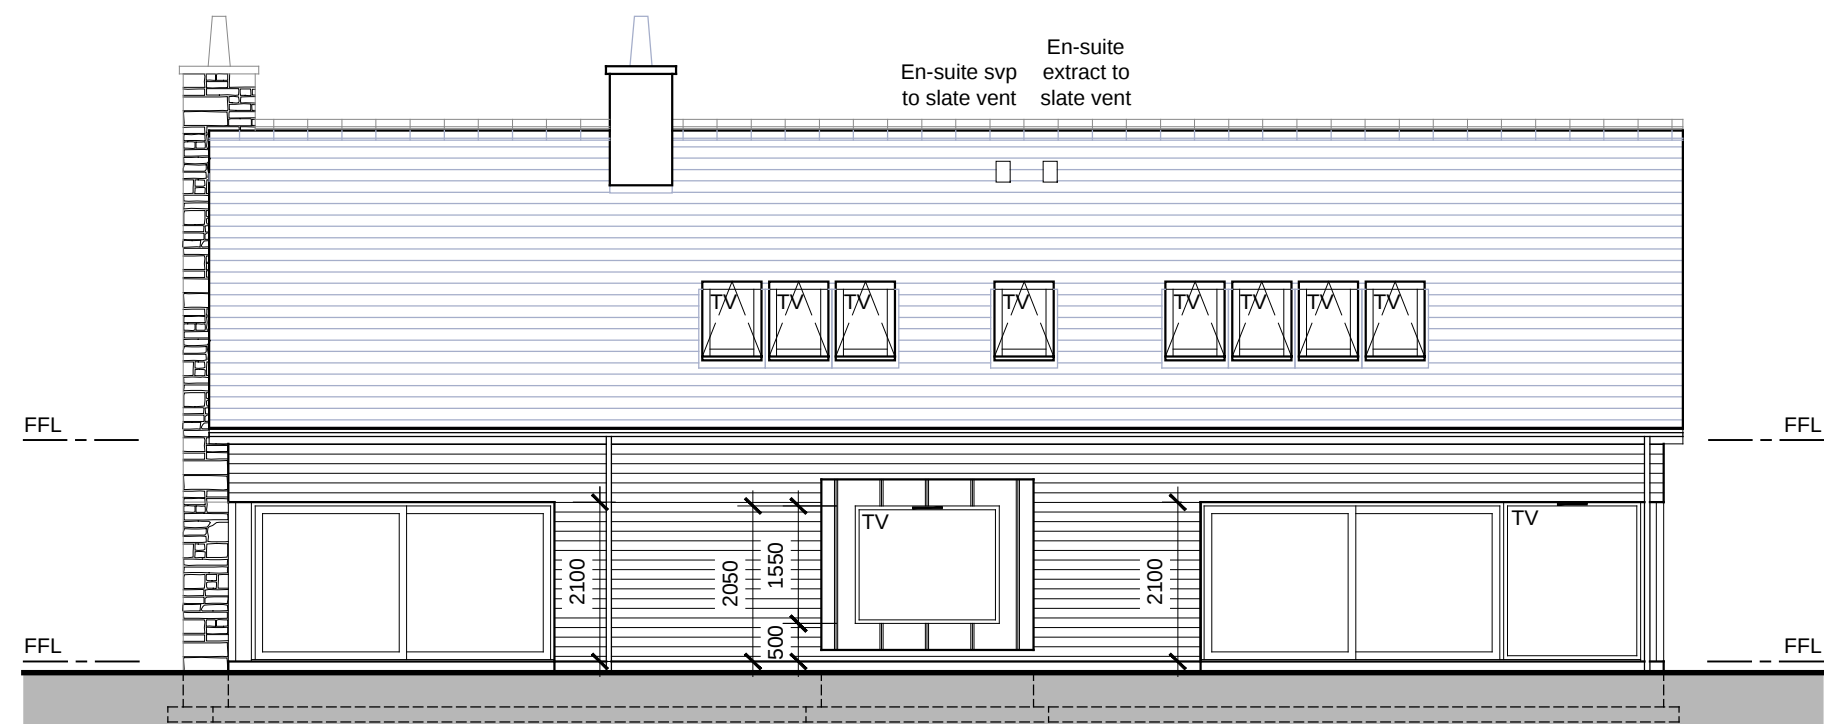

Proposed South Elevation
Scale 1:100

NOTE:
Dimensions must not be scaled from this drawing. If in any doubt - ask! All dimensions to be checked prior to work commencing or prior to any components being manufactured. Any discrepancy to be reported. All work and material to comply fully with all current British Standards Codes of Practice, building regulations, IEE regulations and all HSE acts.

john wink design
www.johnwinkdesign.co.uk

Midtown of Foudland, Glens of Foudland, Huntly, Aberdeenshire, AB54 6AR
tel: 01464 841113 e: office@johnwinkdesign.co.uk

Project
Proposed Development

At: Site Adjacent to Ardine, Belts of Collonach, Strachan, AB31 6NL

For: Mr. Scott McCombie

Drawing
Proposed Ground Floor Plan & Elevations


Scale
As Noted @ A1

Revision
September 2018


1743-030

This drawing is copyright of John Wink Design. ©


DRAFT

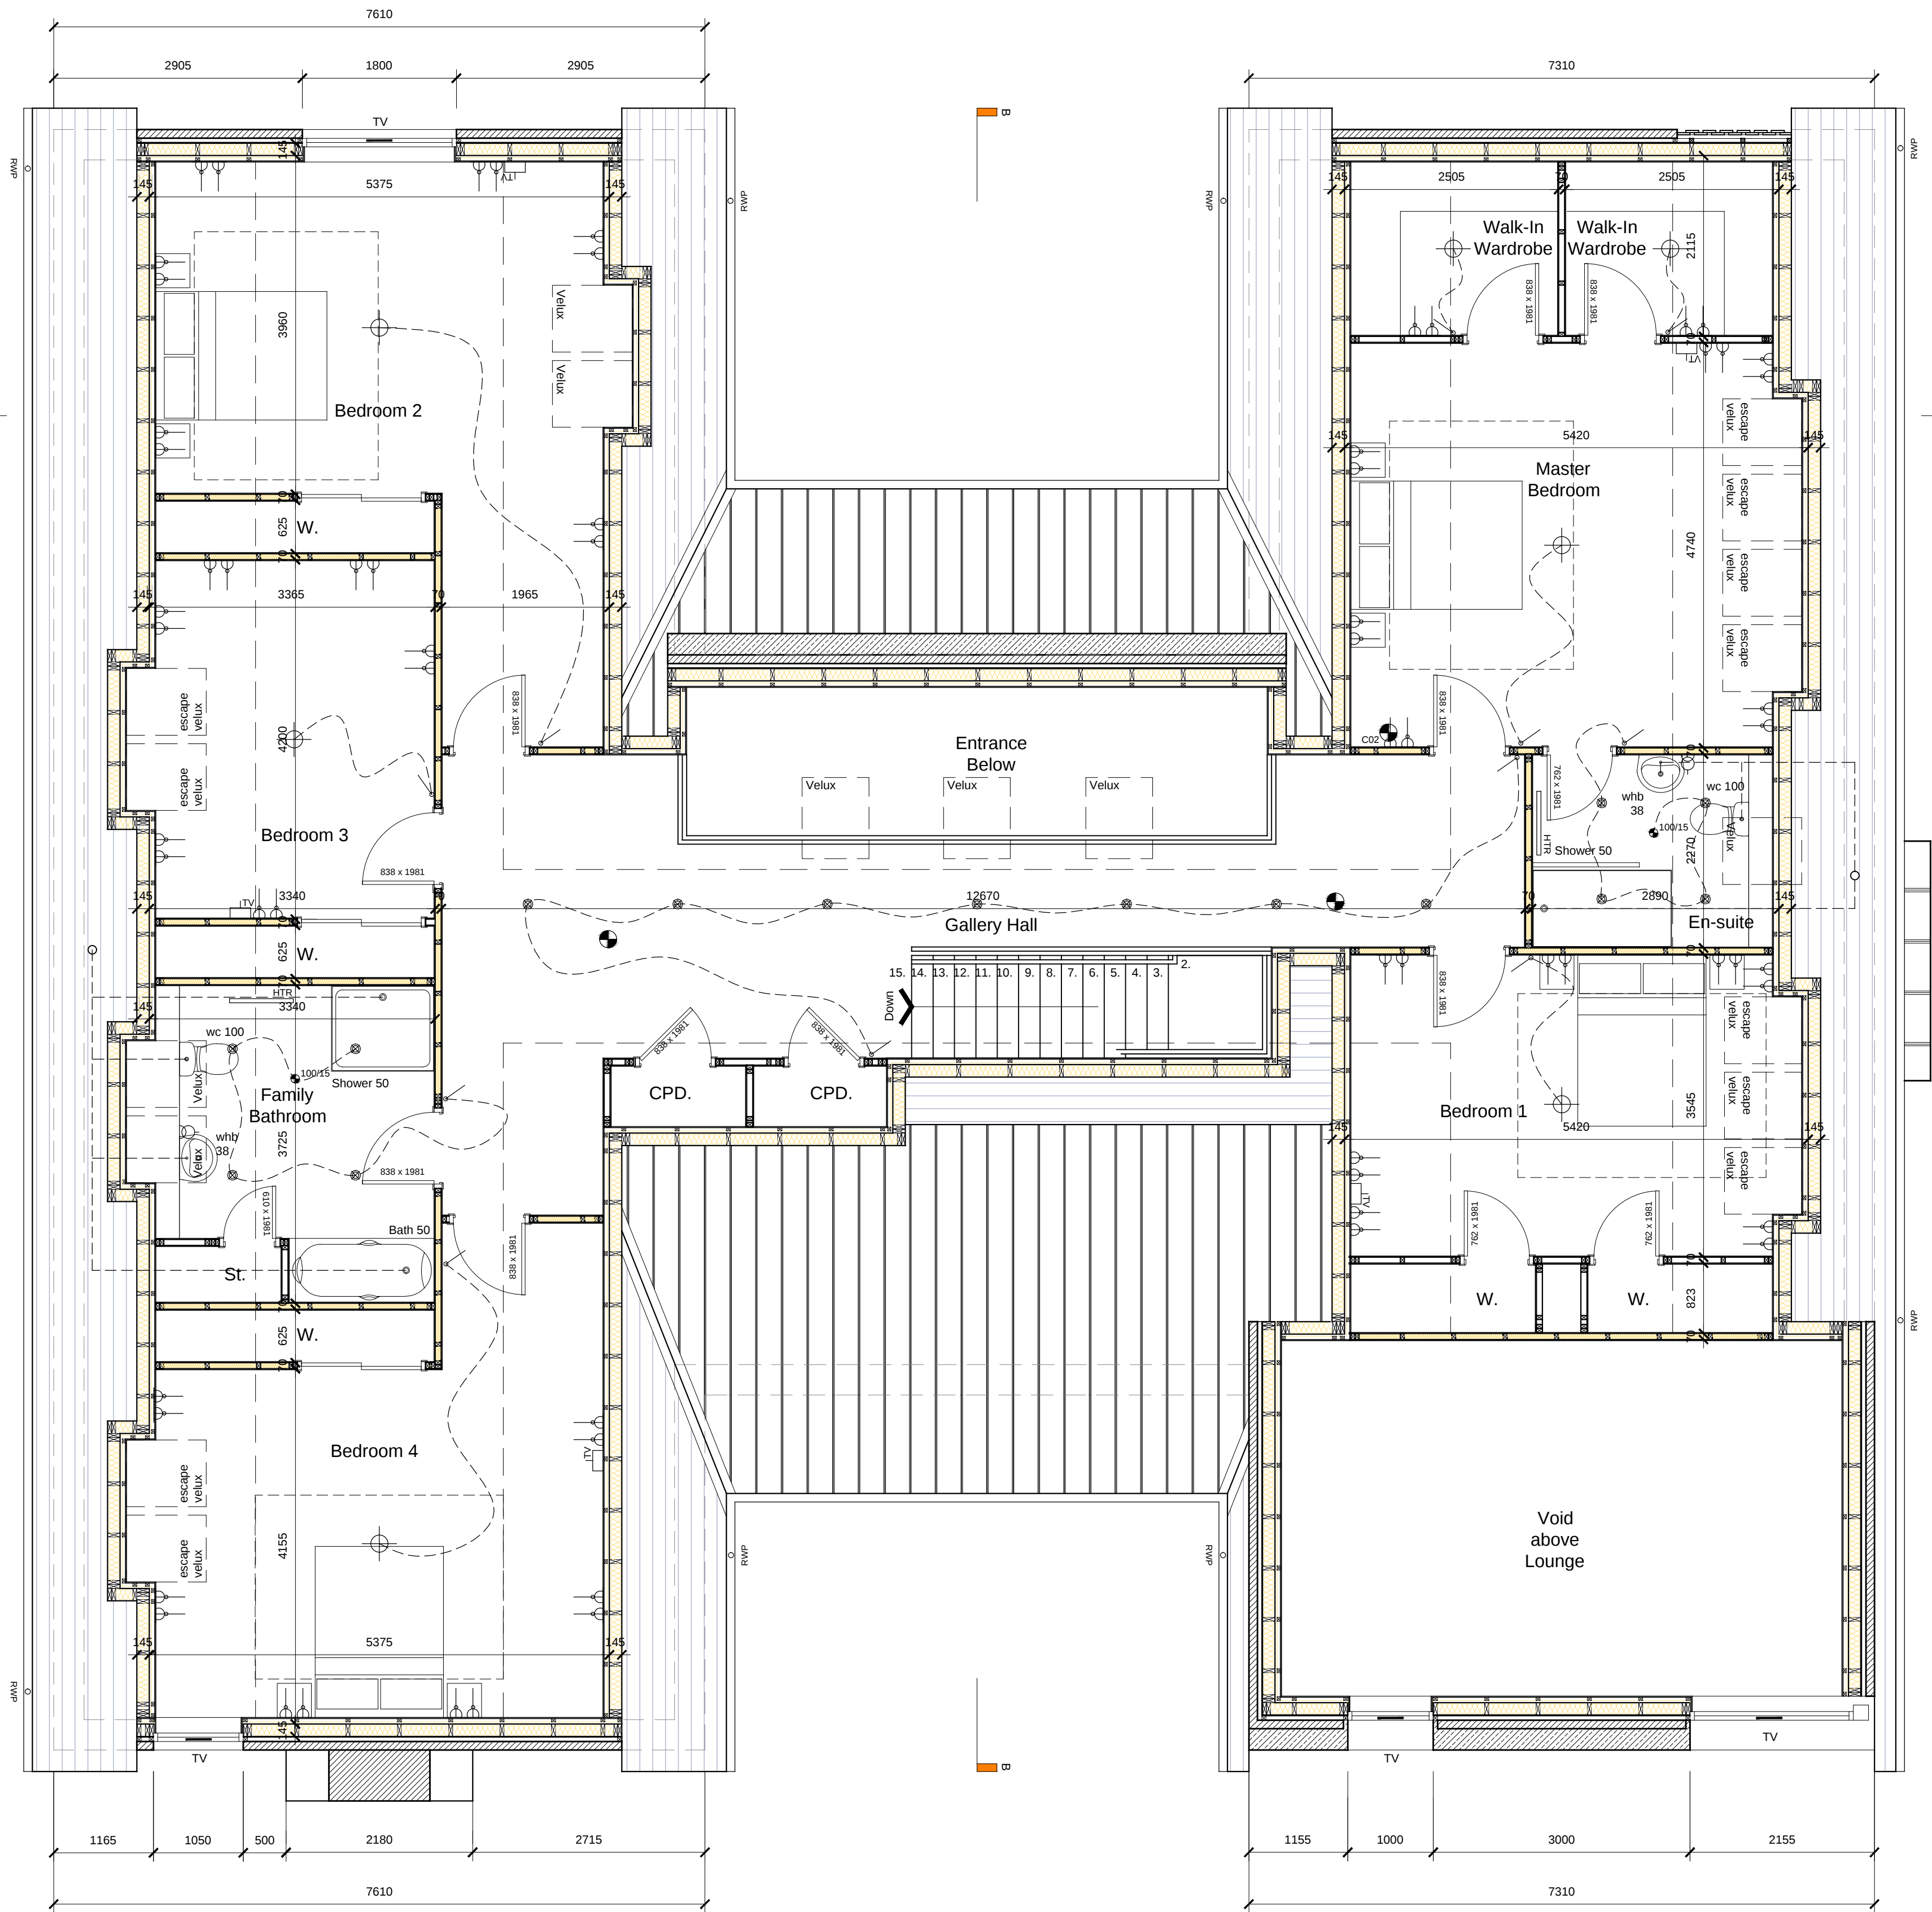

Proposed Ground Floor Plan
Scale 1:50

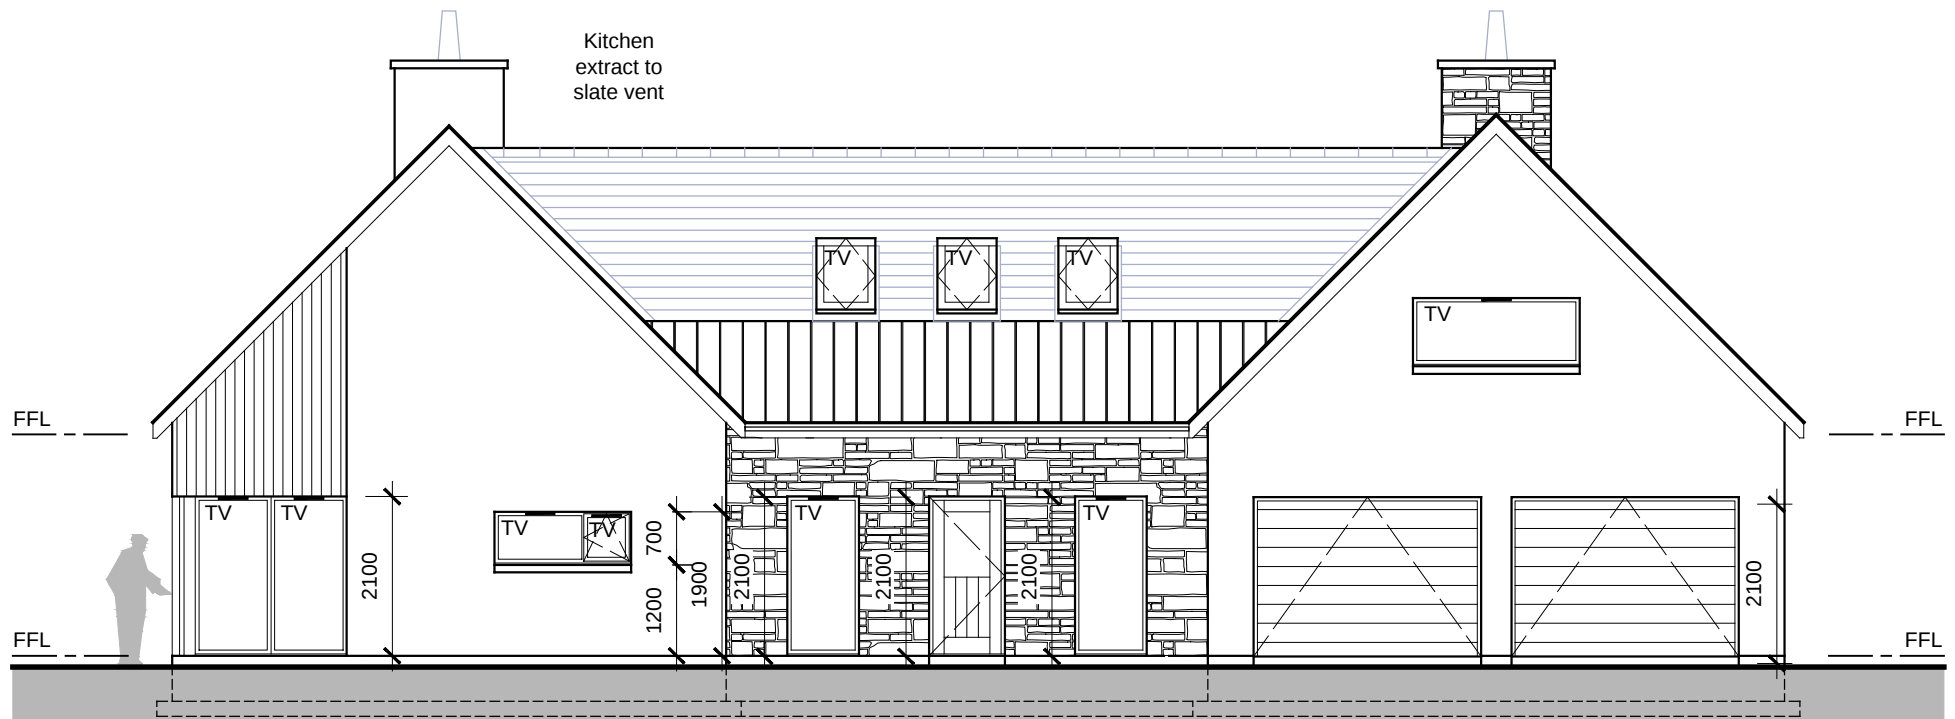

Proposed East Elevation
Scale 1:100

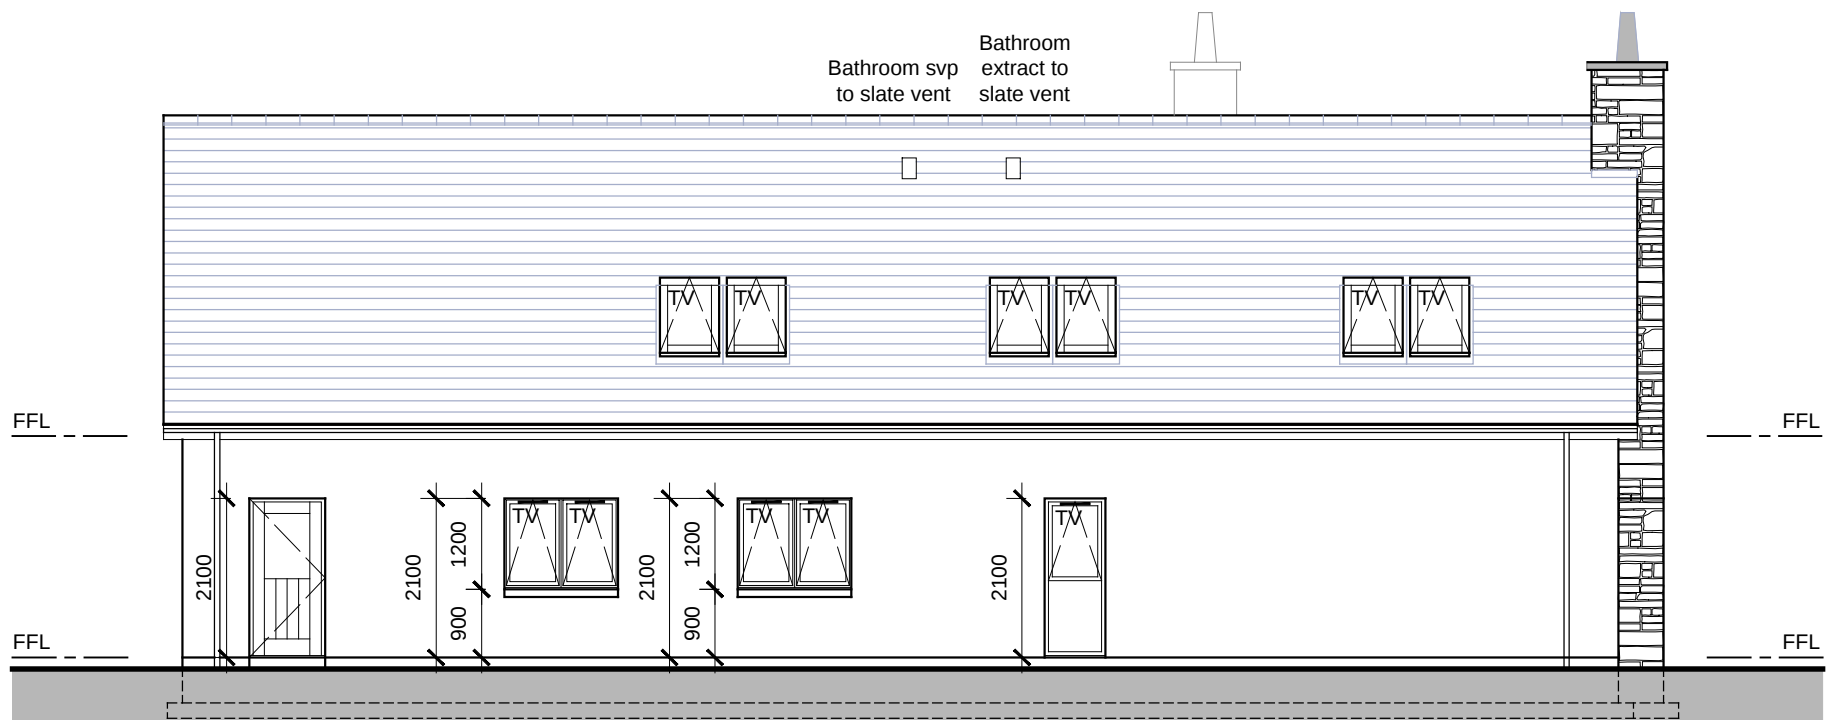

Proposed North Elevation
Scale 1:100

NOTE:
Dimensions must not be scaled from this drawing. If in any doubt - ask! All dimensions to be checked prior to work commencing or prior to any components being manufactured. Any discrepancy to be reported. All work and material to comply fully with all current British Standards Codes of Practice, building regulations, IEE regulations and all HSE acts.

john wink design
www.johnwinkdesign.co.uk

Midtown of Foudland, Glens of Foudland, Huntly, Aberdeenshire, AB54 6AR
tel: 01464 841113 e: office@johnwinkdesign.co.uk

Project
Proposed Development

At: Site Adjacent to Ardine, Belts of Collonach, Strachan, AB31 6NL

For: Mr. Scott McCombie

Drawing
Scale
As Noted @ A1
September 2018

Revision
1743-031

This drawing is copyright of John Wink Design. ©

DRAFT