




NOTE:  
Dimensions must not be scaled from this drawing. If in any doubt - ask! All dimensions to be checked prior to work commencing or prior to any components being manufactured. Any discrepancy to be reported. All work and material to comply fully with all current British Standards Codes of Practice, Building Regulations, IEE regulations and all HSE acts.

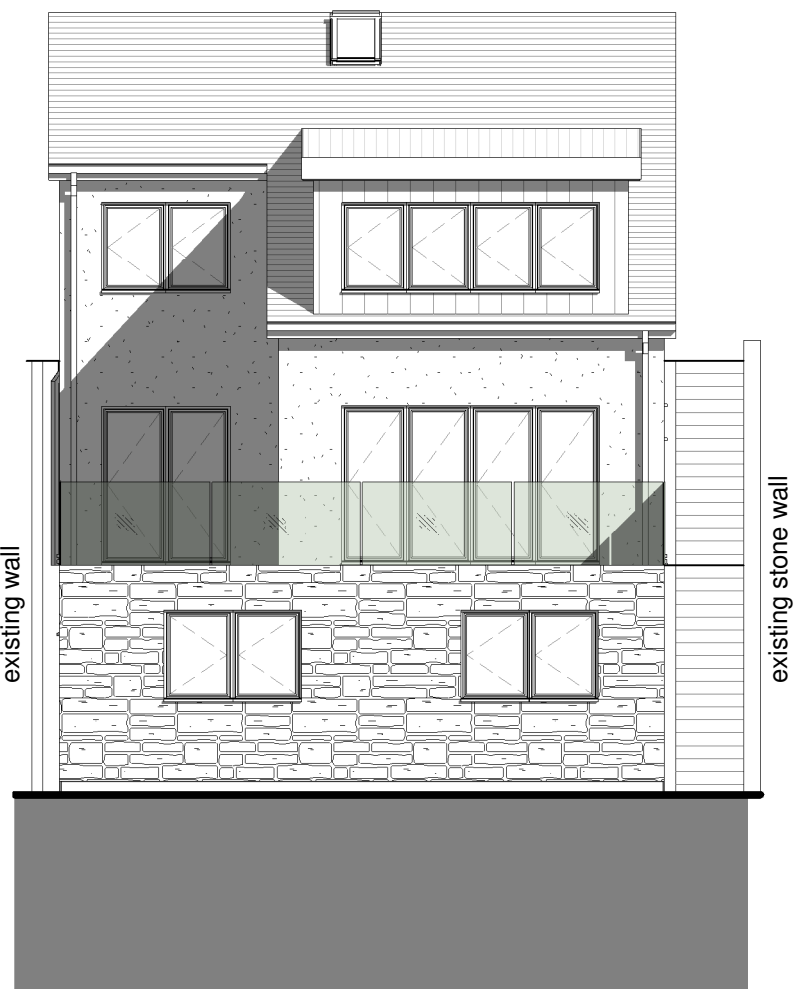

South Elevation  
1 : 100

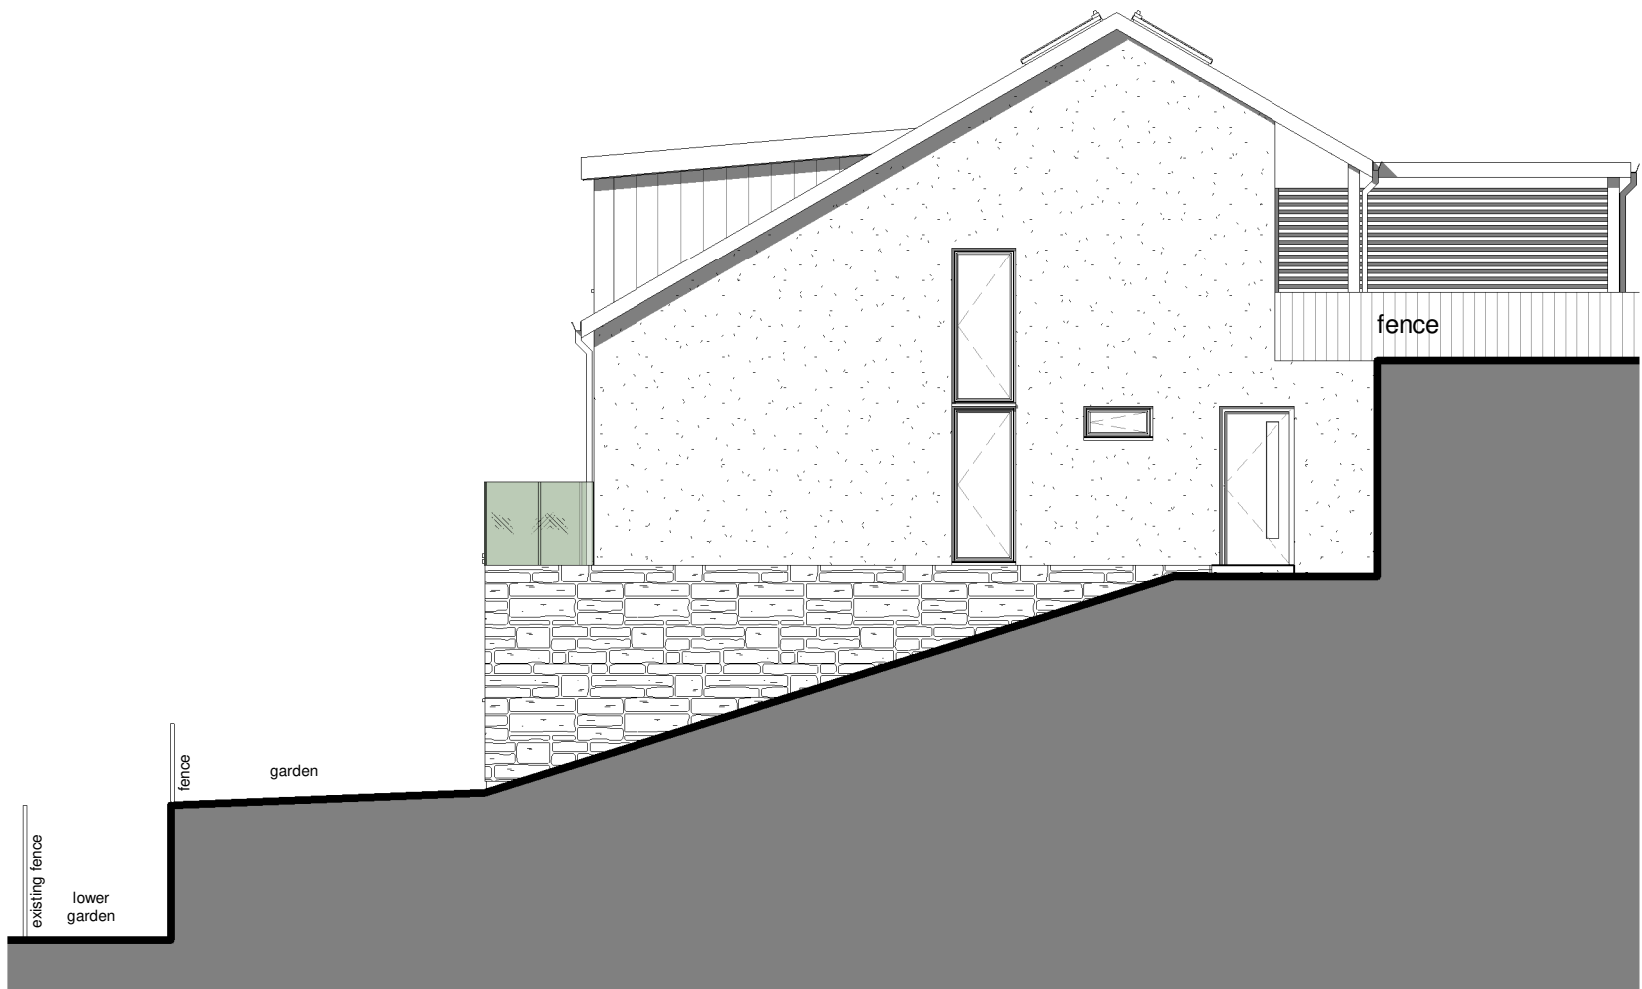


East Elevation  
1 : 100

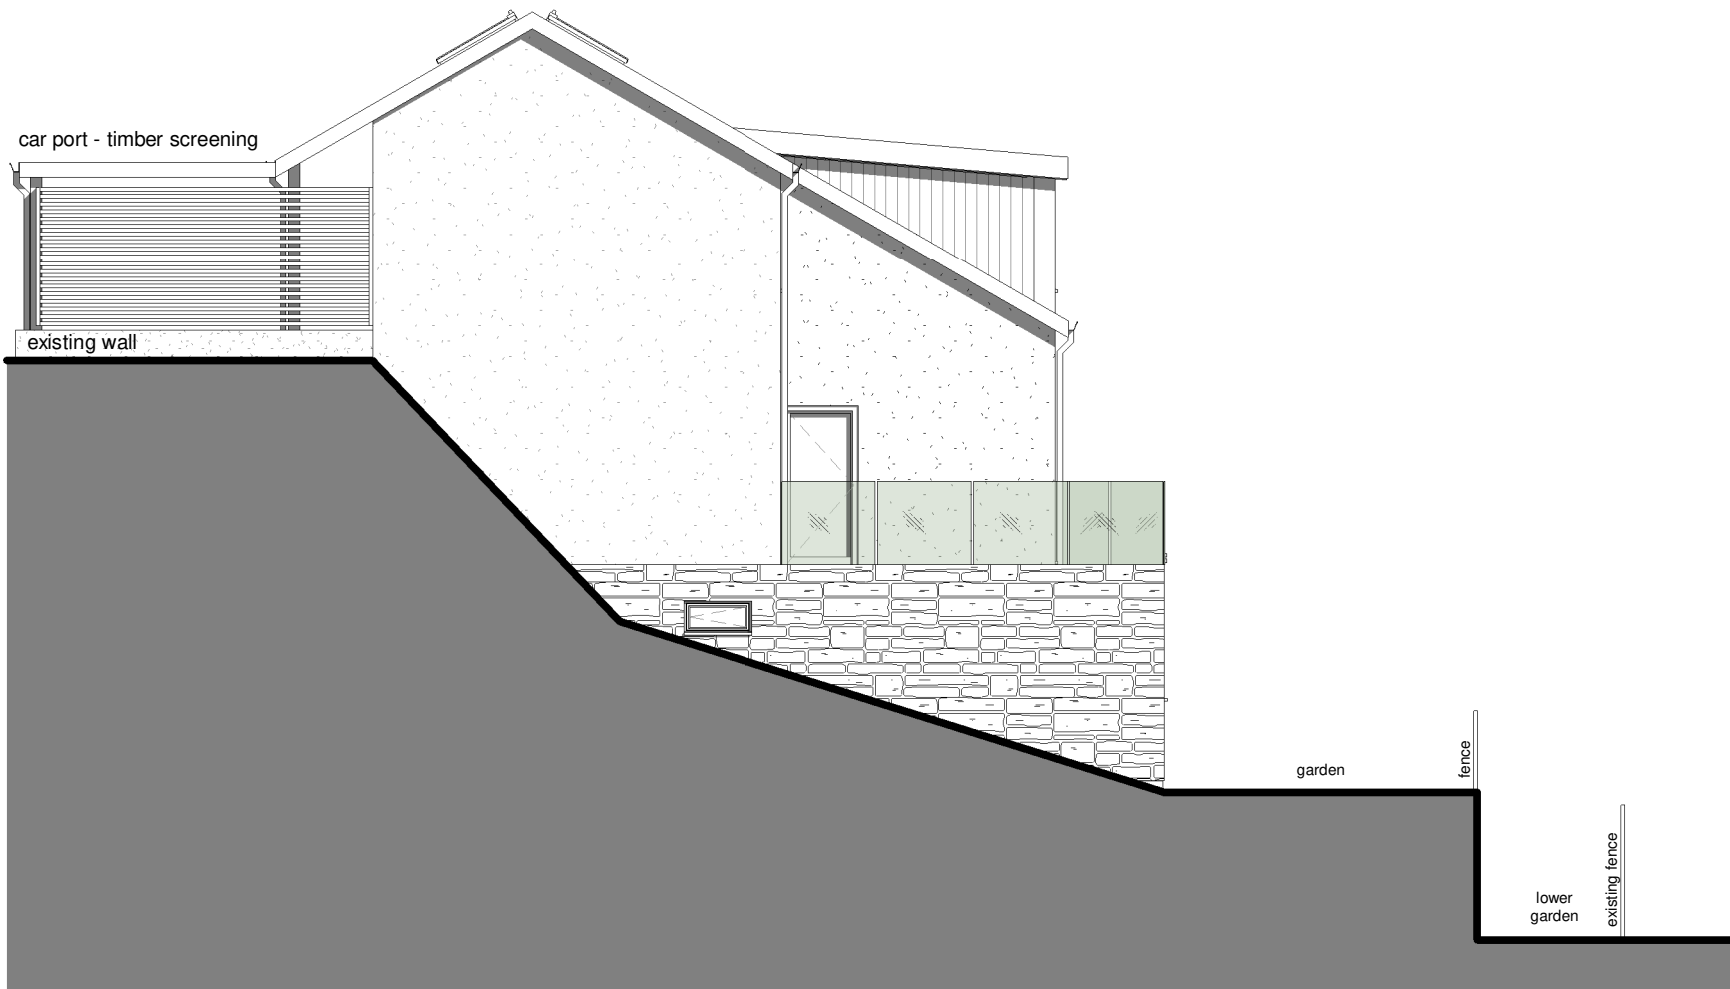


West Elevation  
1 : 100




North Elevation  
1 : 100

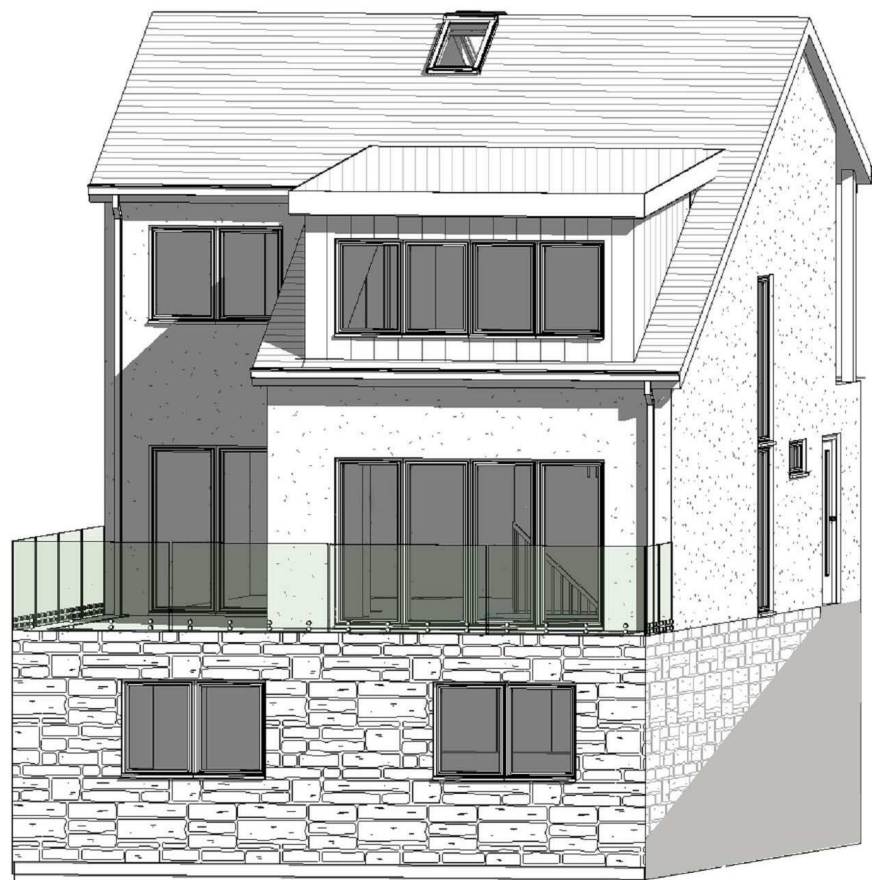


3D View

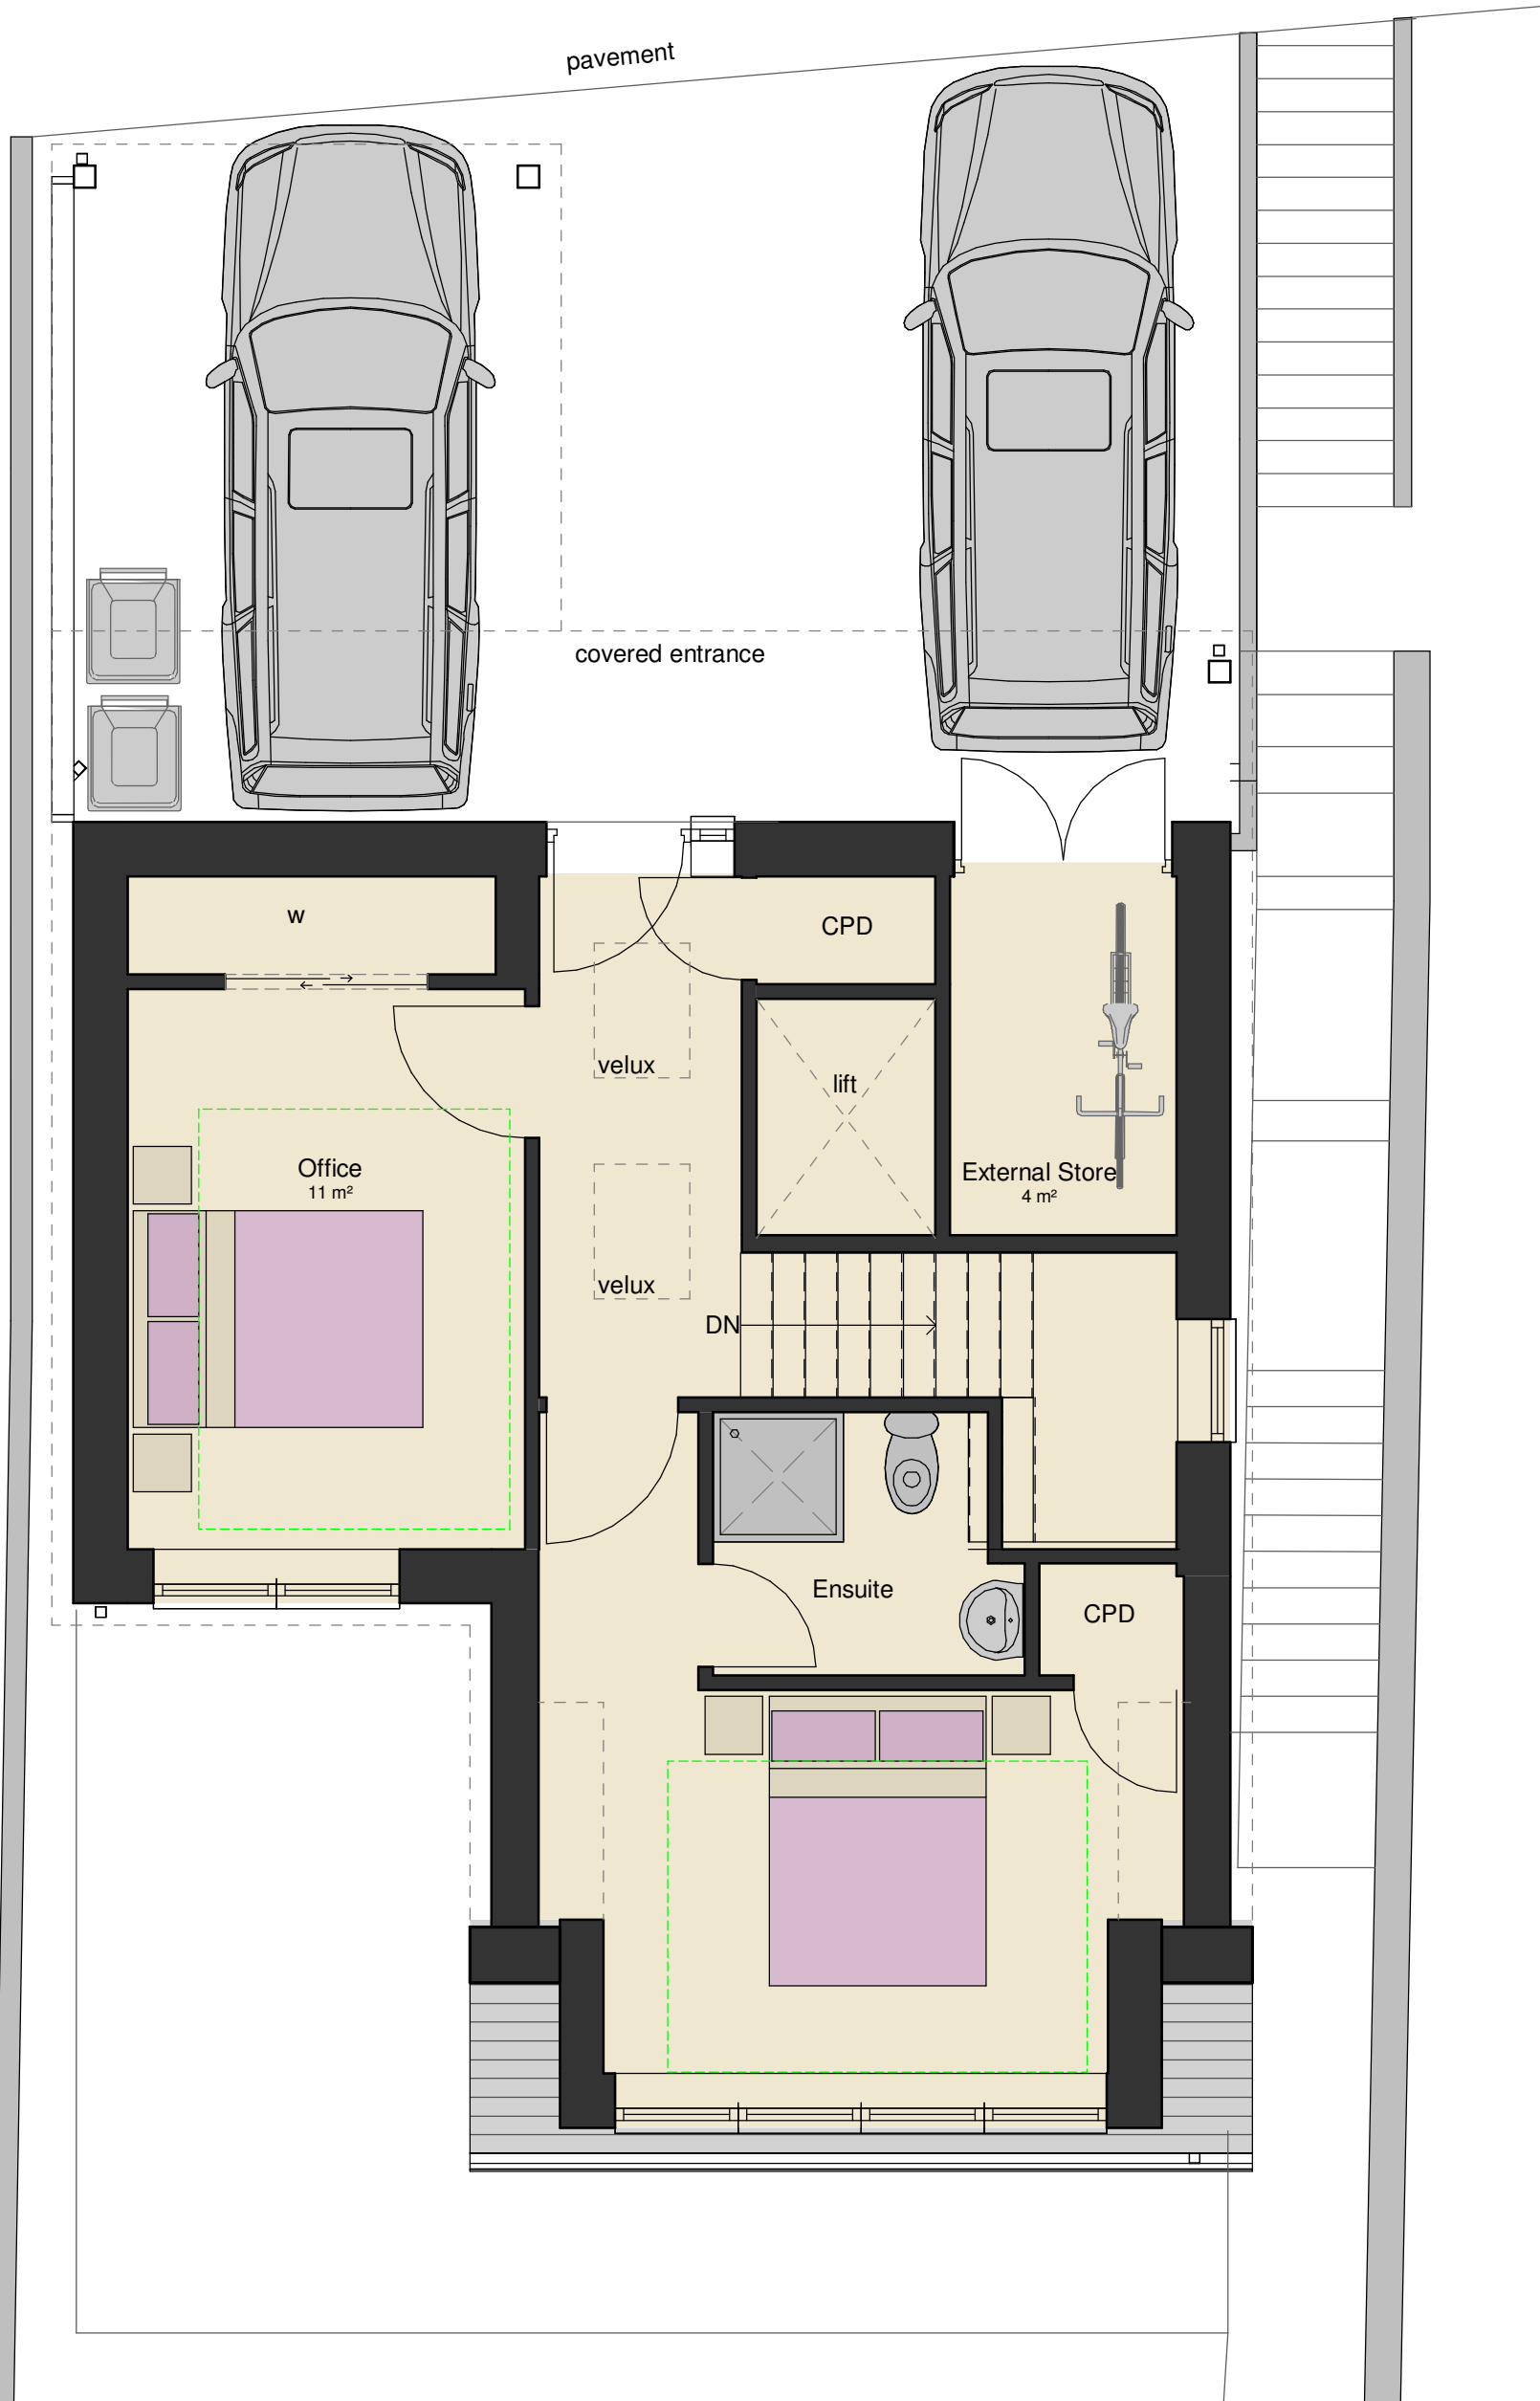

Entrance Level  
1 : 50

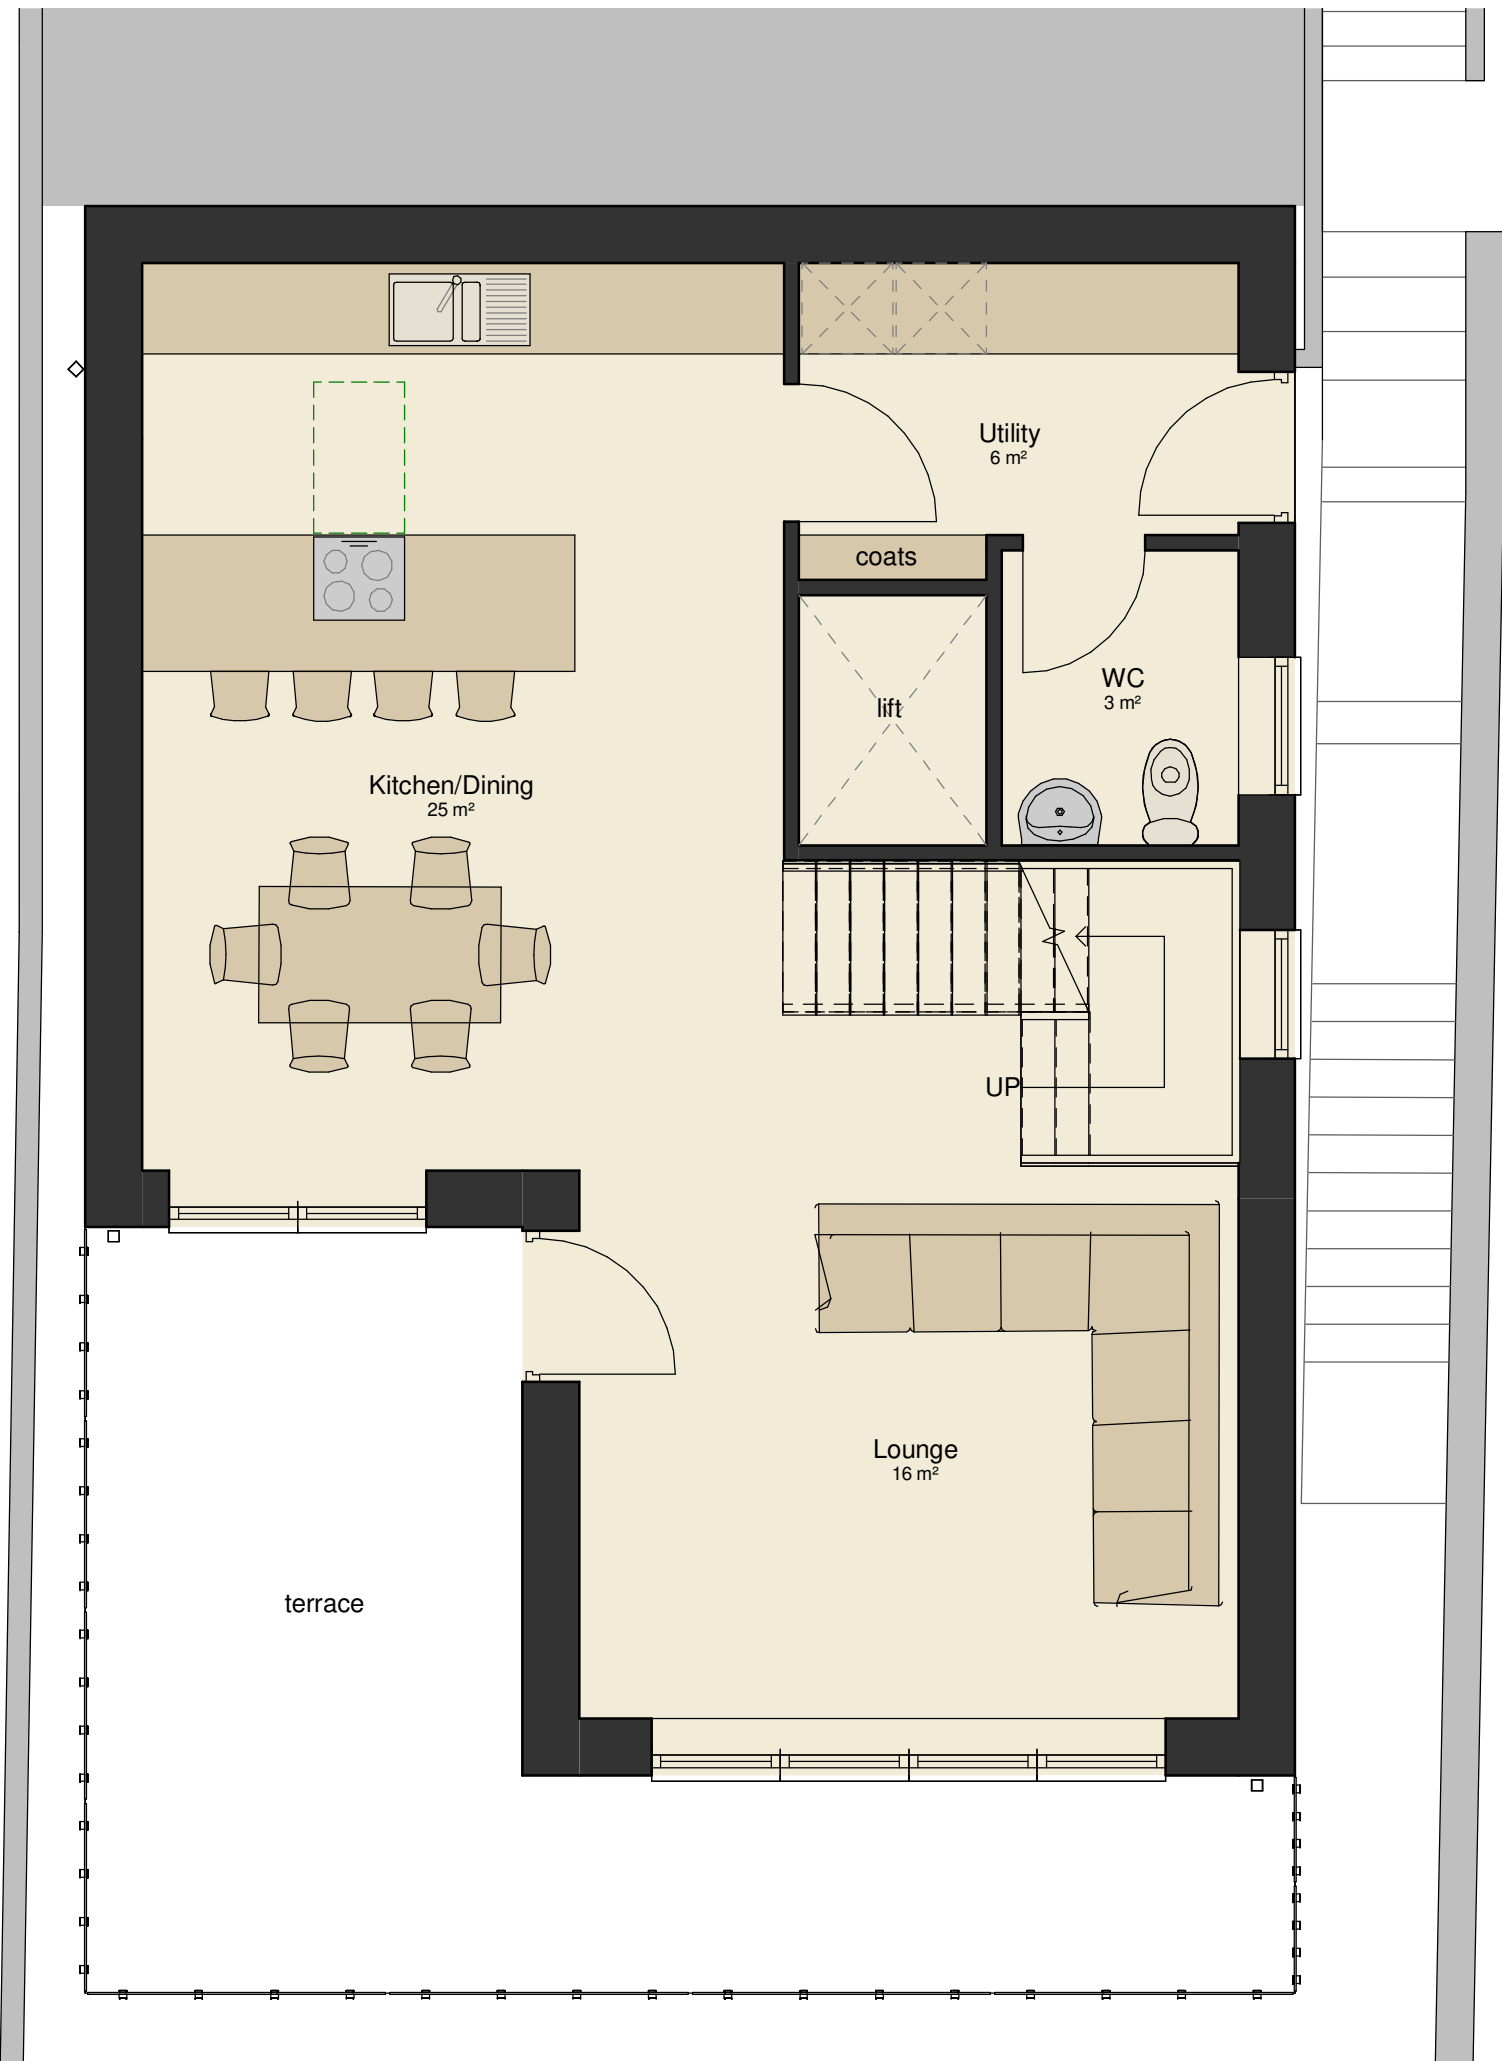

Ground Floor  
1 : 50

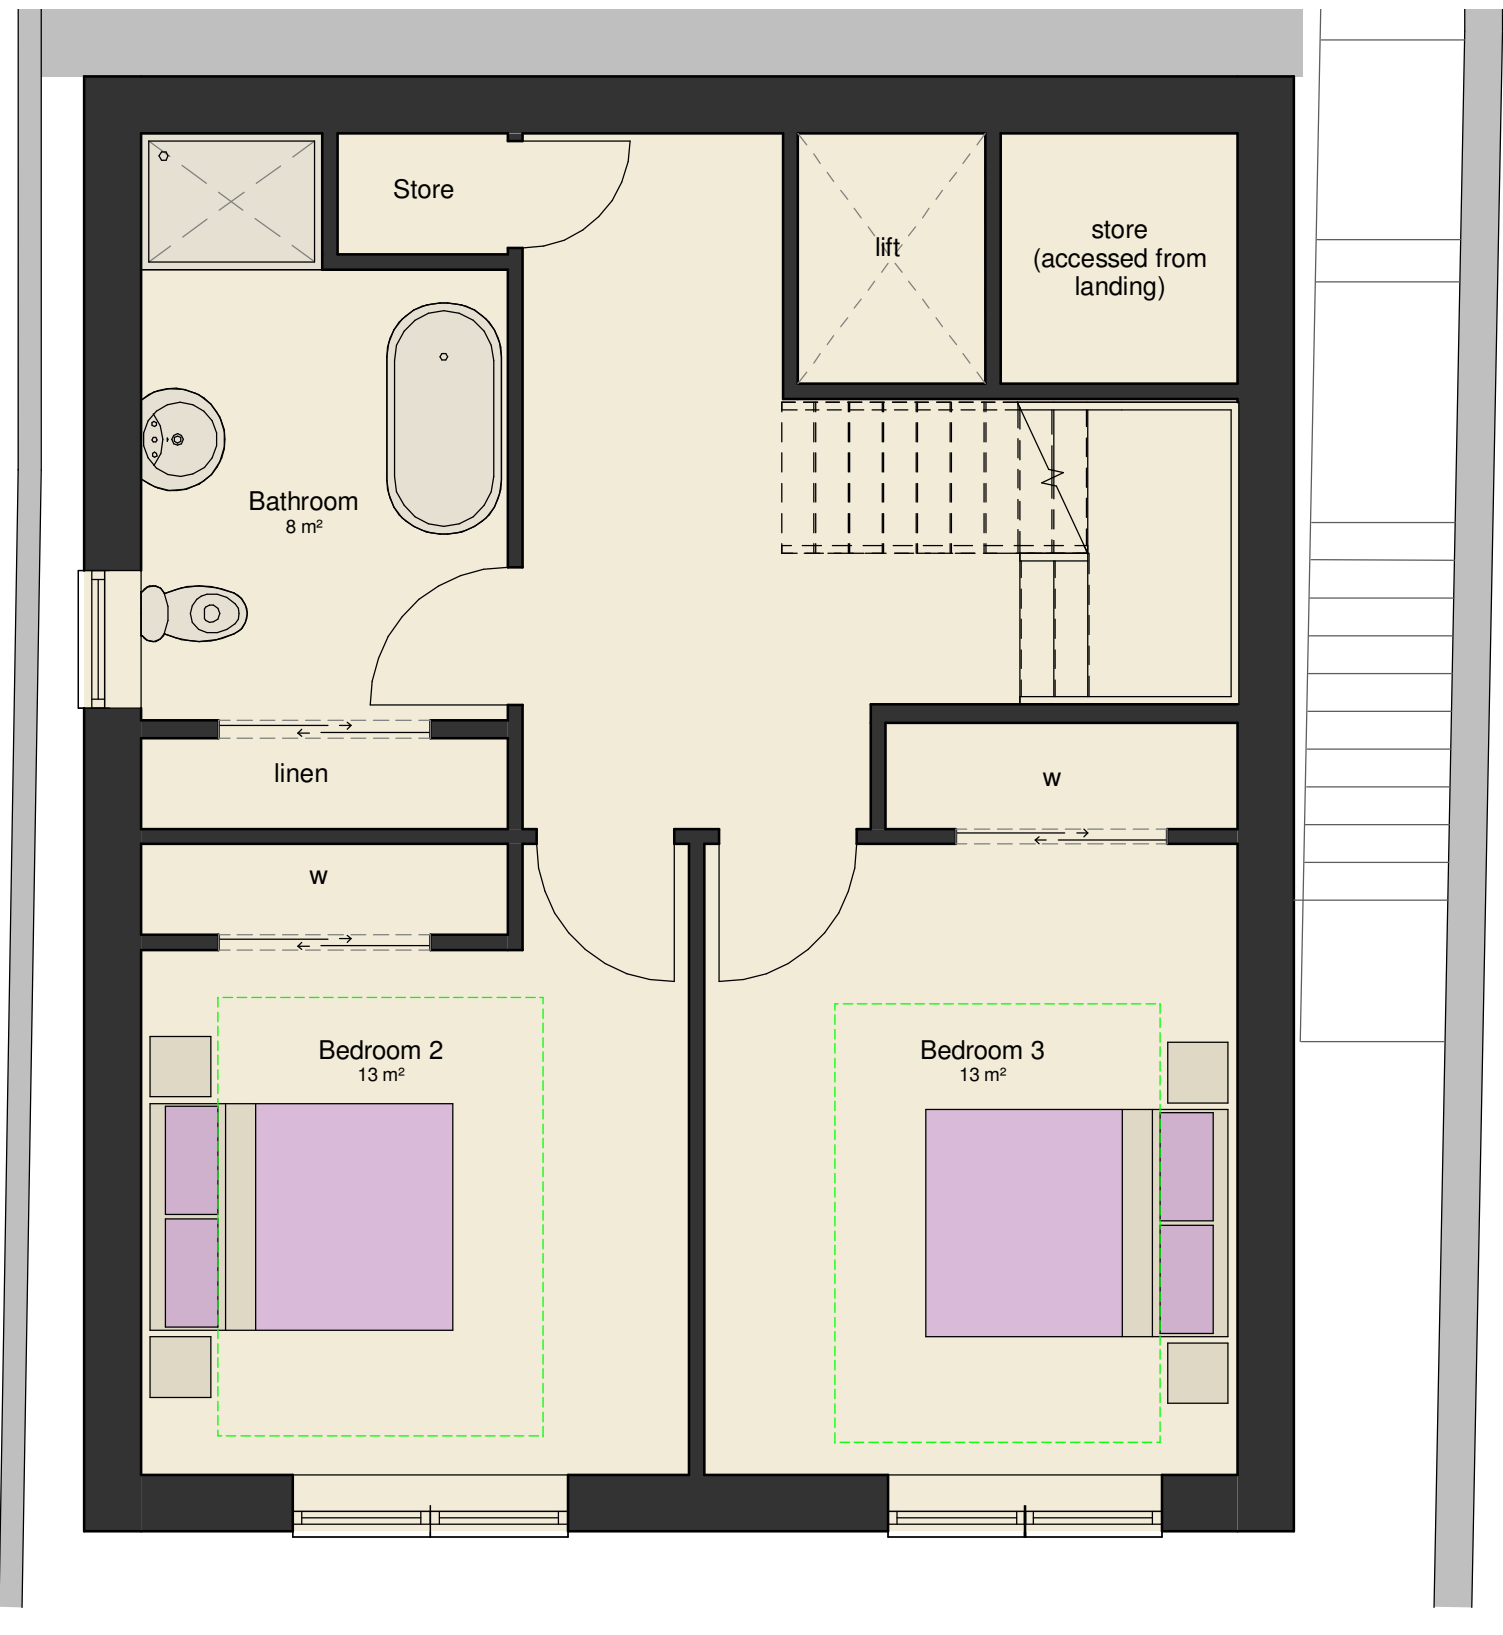

Lower Ground  
1 : 50

Materials	
Walls -	Krend Silicone FT (Off-white) Timber Cladding (at entrance) Stone Cladding
Dormer -	Zinc
Roof -	Tiles Zinc (dormer)
Windows & Doors -	Alu-Clad timber (grey)
Rainwater Goods -	Aluminium (grey)

**john wink design**  
www.johnwinkdesign.co.uk

Matthew of Poudland, Glenn of Poudland, Henry, Roseanne, ABPS BAR  
Tel: 01464 941113 e: office@johnwinkdesign.co.uk

Project  
Proposed Dwellinghouse  
Watson Street, Banchory

McCombie Builders

Drawing  
Sketch - Proposed Plans & Elevations

Scale @ A1  
As indicated

Revision  
A

Date  
January 2017

1568-010